



ZONED R2
12/03/90

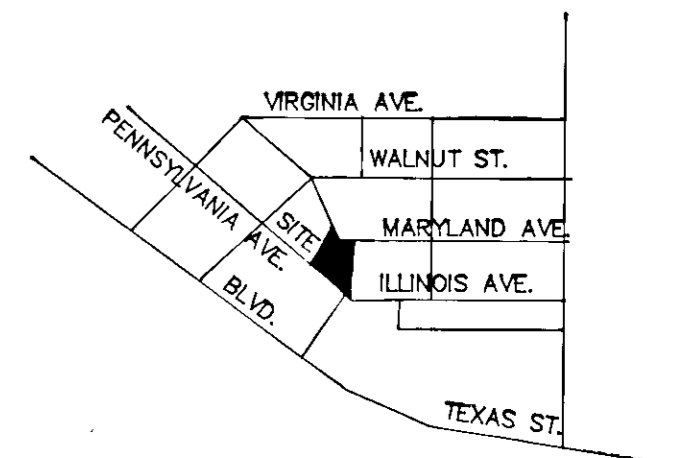

LOCATION MAP

LEGEND

- PROPERTY CORNER AS NOTED
- IRON PIN SET
- R/W RIGHT OF WAY
- X- FENCE
- O.H. OVERHANG

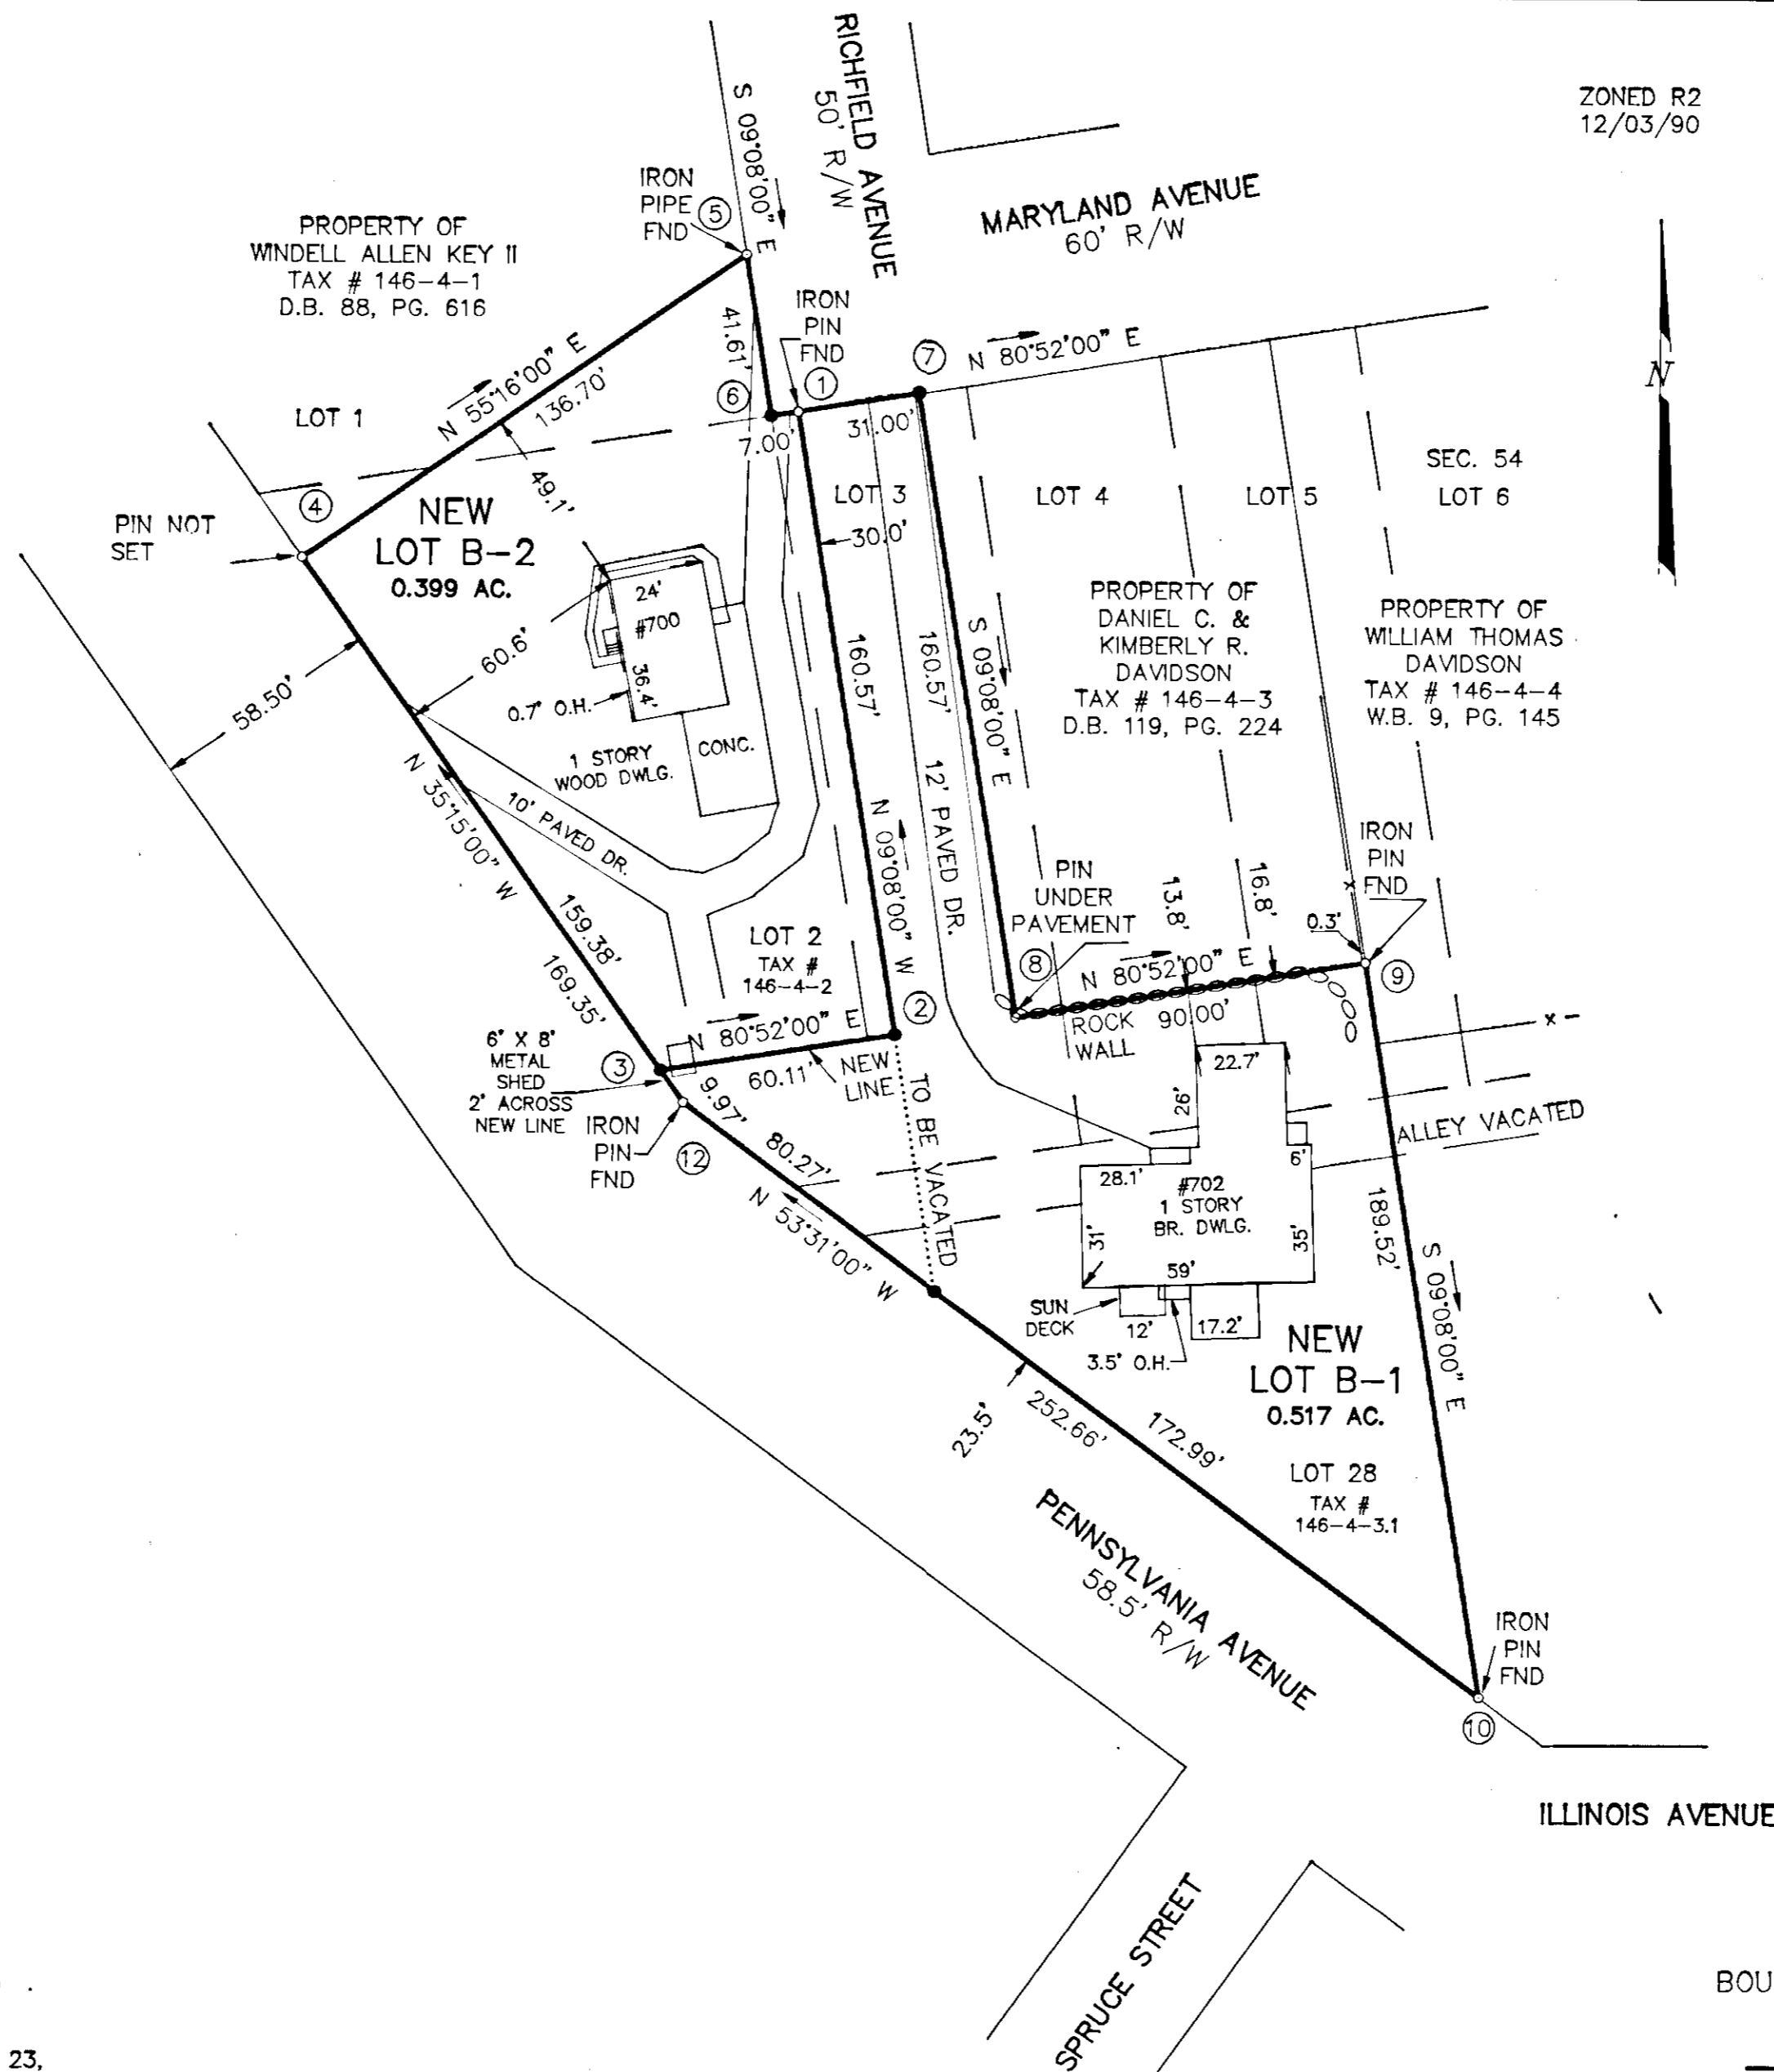

NOTES

THE SUBJECT PROPERTY IS NOT WITHIN THE LIMITS OF THE 100 YEAR FLOOD BOUNDARY AS SHOWN ON THE FEMA FLOOD BOUNDARY MAP. THIS DETERMINATION IS BASED ON THE FLOOD BOUNDARY MAP AND HAS NOT BEEN VERIFIED BY ACTUAL FIELD ELEVATIONS.

NEW LOT B-1 BOUNDED BY CORNERS 1, 7, 8, 9, 10, 11, 12, 3, 2 TO 1 INCLUSIVE CONTAINS 0.517 ACRE.

NEW LOT B-2 BOUNDED BY CORNERS 1 THRU 6 TO 1 INCLUSIVE CONTAINS 0.399 ACRE.

THIS PLAT OF REDIVISION IS SUBJECT TO INFORMATION WHICH MAY BE DISCLOSED BY A TITLE REPORT BY A LICENSED ATTORNEY.

LEGAL REFERENCES AND MAPS

THIS BOUNDARY SURVEY IS BASED ON A CURRENT FIELD SURVEY AND LEGAL DESCRIPTION CONTAINED IN D.B. 77, PG. 694 OF NEW LOT "B" AND LEGAL DESCRIPTION CONTAINED IN D.B. 165, PG. 425 OF LOTS 1-3 & 28.



SURVEY FOR DR. NORMAN D. FINTEL BY T. P. PARKER, C.L.S. DATED FEB. 23, 1982 SHOWING THE DIVISION OF PROPERTY DESCRIBED IN D.B. 65, PG. 338.

SURVEY FOR WARREN PENN KIME, JR. BY T. P. PARKER, C.L.S. DATED APRIL 7, 1956.

IN THE CLERK'S OFFICE OF THE CIRCUIT COURT OF THE CITY OF SALEM, VIRGINIA THIS MAP WAS PRESENTED WITH THE CERTIFICATE OF ACKNOWLEDGMENT THERETO ATTACHED ADMITTED TO RECORD AT 2:51 O'CLOCK P.M. ON THIS 20th DAY OF March, 1991.

TESTE: CHANCE CRAWFORD
CLERK

BY: Kimberly A. Sharp
DEPUTY CLERK

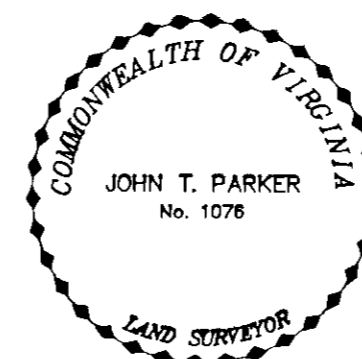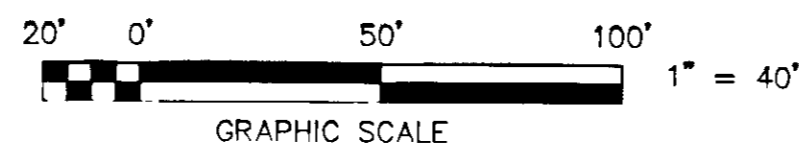

BOUNDARY SURVEY AND SUBDIVISION FOR

NORMAN D. FINTEL

SHOWING THE REDIVISION OF A PORTION OF LOTS 2, 3, 4, 5, AND 28, SEC. 54 SALEM IMPROVEMENT CO. MAP CREATING NEW LOT B-1 (0.517 AC.) AND NEW LOT B-2 (0.399 AC.) SITUATE ON PENNSYLVANIA AVE. & MARYLAND AVE. SALEM, VIRGINIA

T. P. PARKER & SON
ENGINEERS - SURVEYORS - PLANNERS
SALEM, VIRGINIA

TAX # 146-4-2, 3.1
CALC: LRD
DRAWN: LRD/CADD
N.B. HB-156

SCALE: 1" = 40'
DATE: DEC. 3, 1990
W.O. 90-1668